



⊕ 1st Floor Presentation
1/8" = 1'-0"

6/19/2020 **first floor**
WATERTOWN PUBLIC LIBRARY
ADDITION & REMODELING
 19061A **1** 100 S WATER STREET, WATERTOWN WI 53094



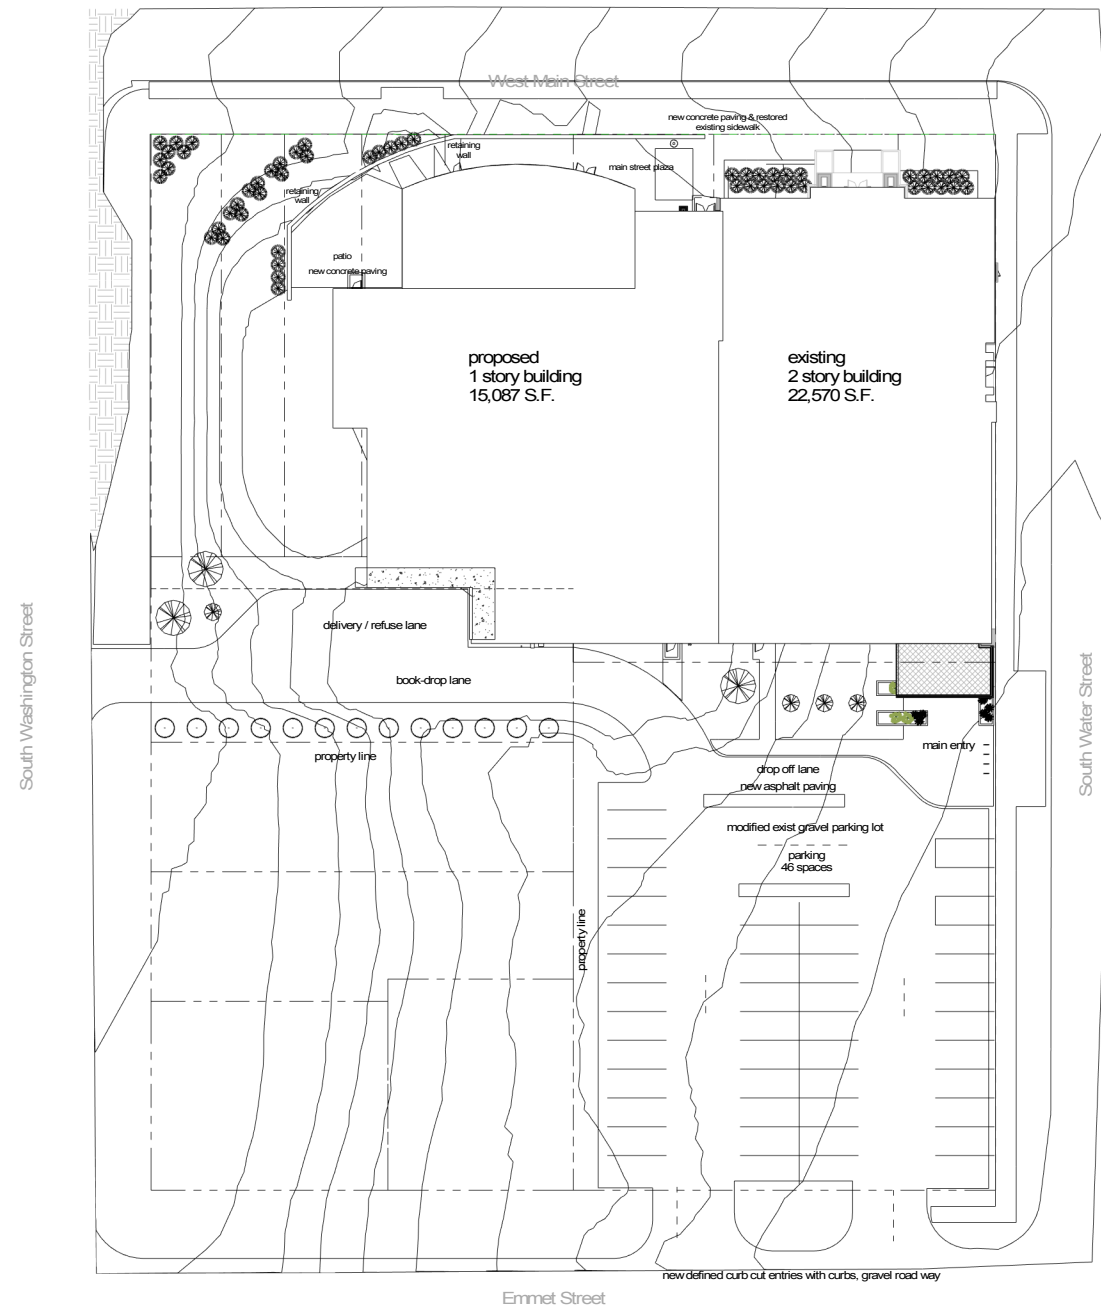

⊕ 2 SD site plan
1" = 20'-0"

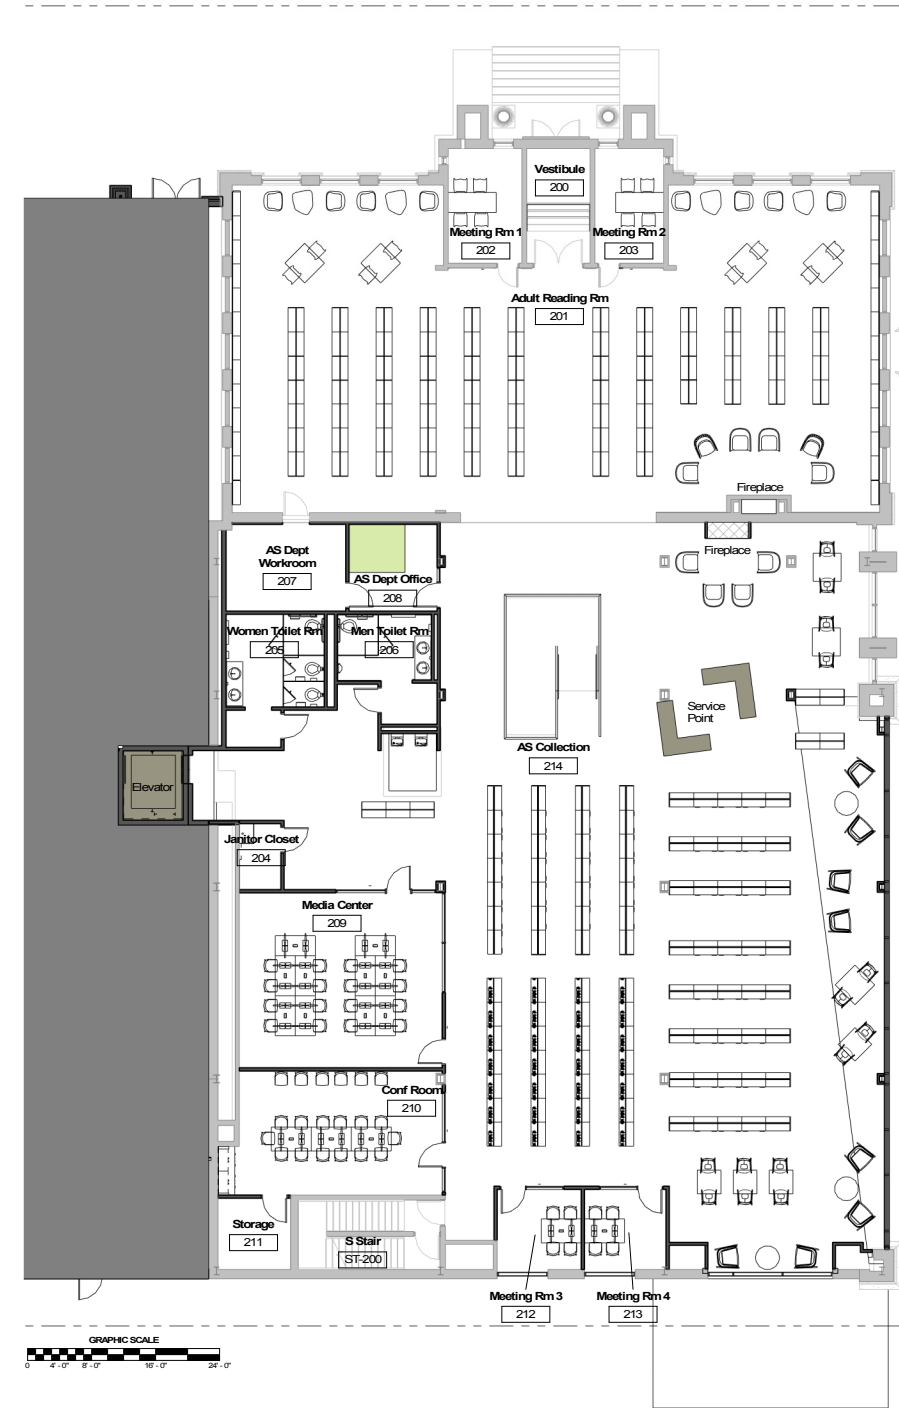

⊕ 2 Second Floor Presentation
1/8" = 1'-0"

6/19/2020 **site plan & second floor**
WATERTOWN PUBLIC LIBRARY
ADDITION & REMODELING
 19061A **2** 100 S WATER STREET, WATERTOWN WI 53094

